


Valdi Ltd - Front Door and French Doors - Standard Timber Drip Sill  
 - Inward Opening  
 Raised level entry suggested construction detail.

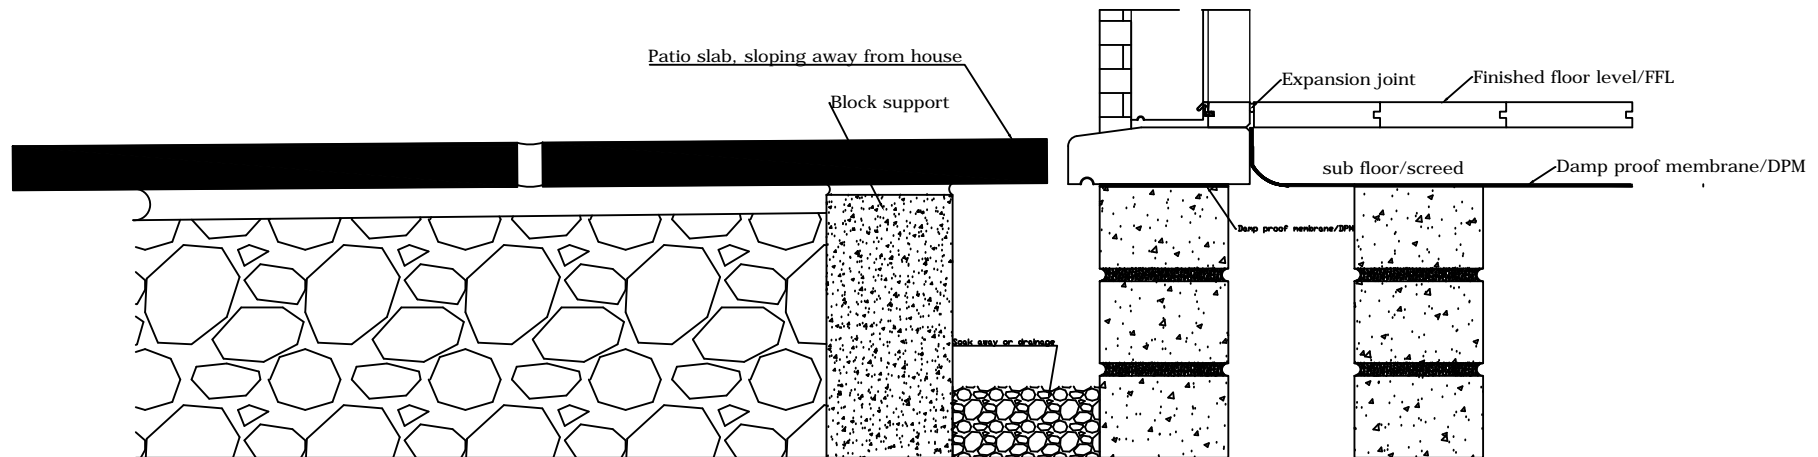

Valdi Ltd - Front Door and French Doors - Standard Timber Drip Sill  
 - Outward Opening  
 Raised level entry suggested construction detail.