


Single Door



Double and half doors

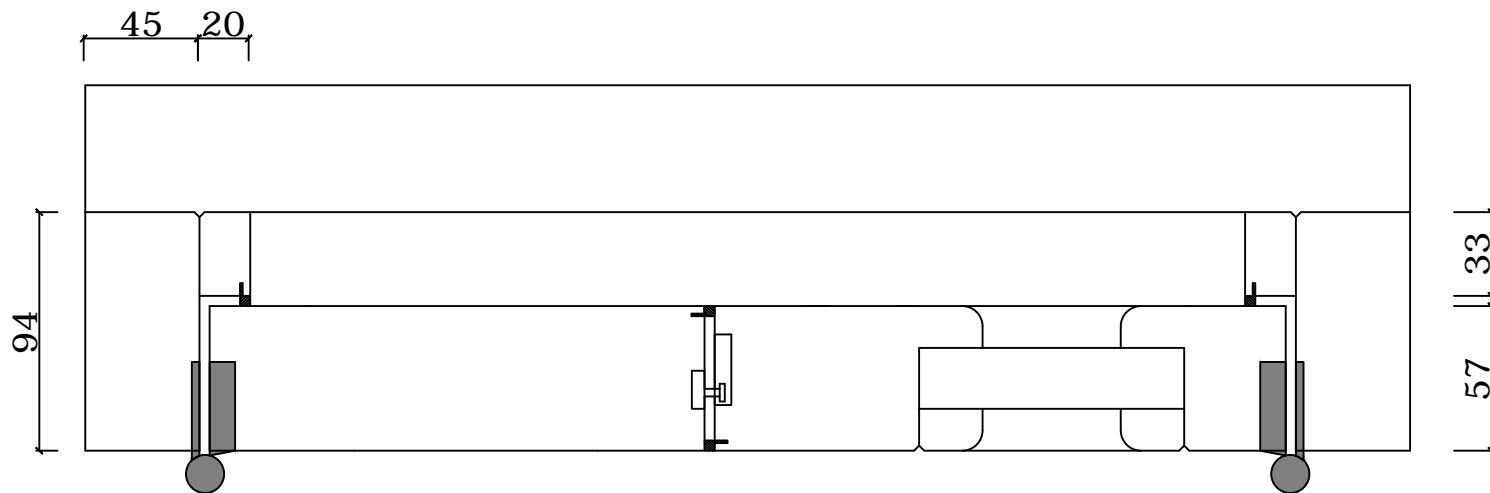

Valdi Ltd  
Unit 11, Chettisham Business Park,  
Lynn Road,  
Ely,  
Cambridgeshire,  
CB6 1RY

French Doors, Single Doors and Front Doors